


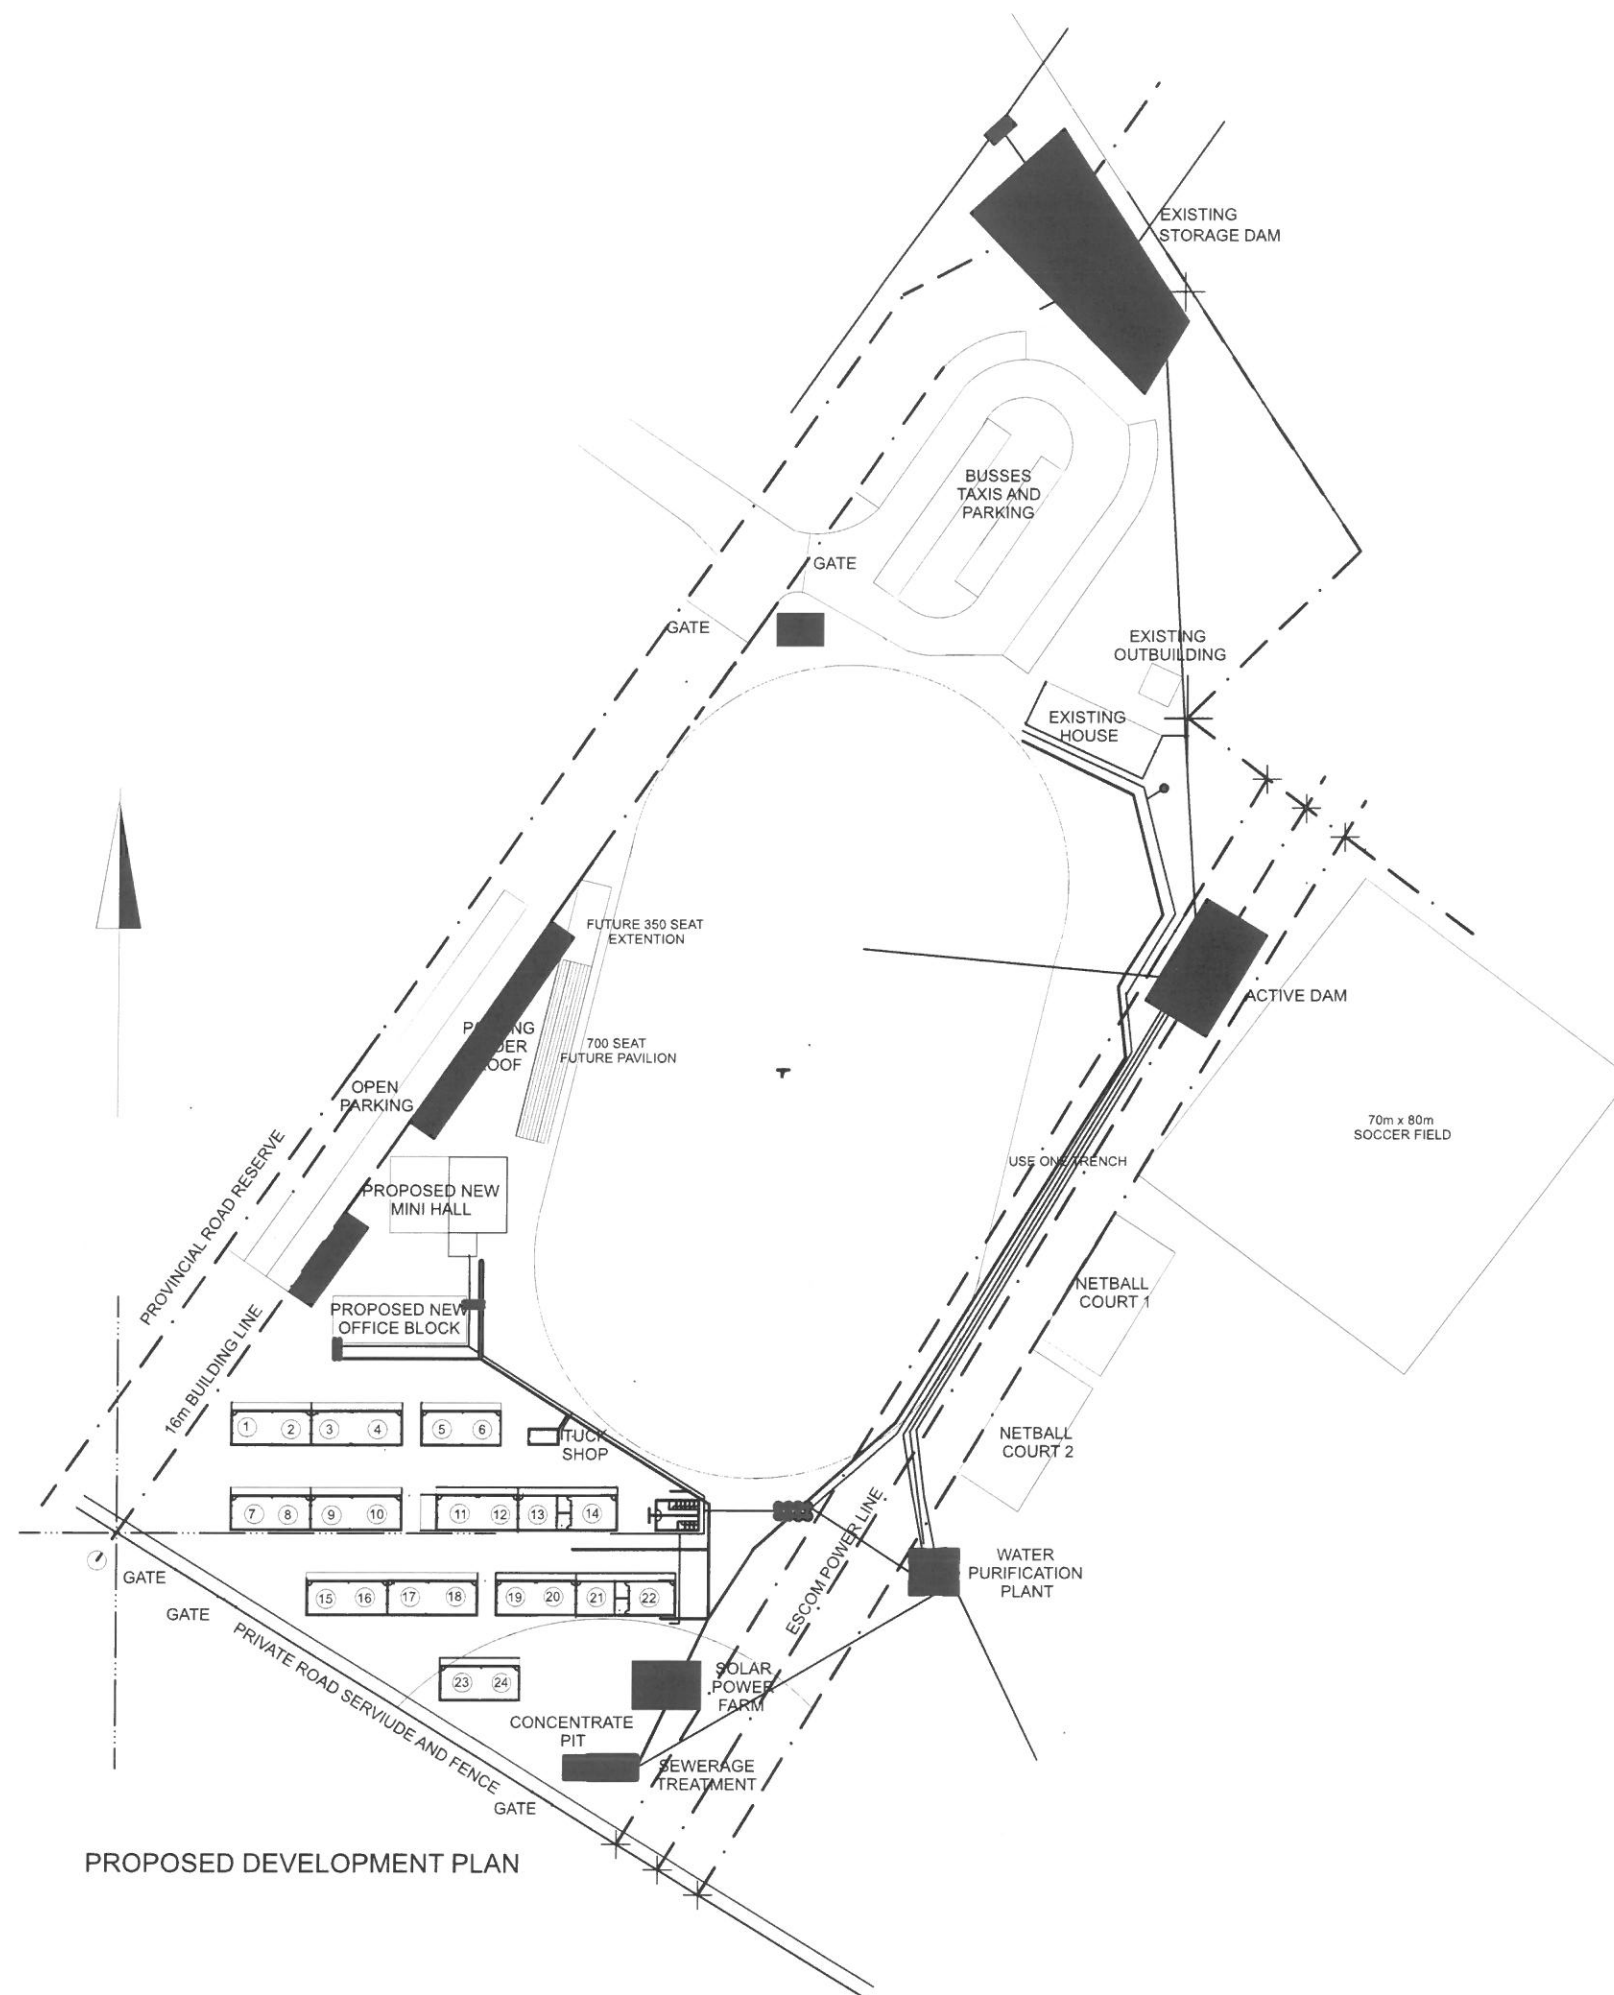

# EAGLE CHRISTIAN COLLEGE

## SITE DEVELOPMENT PLAN

2601

Drawn by:  
J Kruger